




PLEASE NOTE: This plan is drawn from construction drawings and may not be correct. All dimensions must be verified onsite.

1:50 on A3

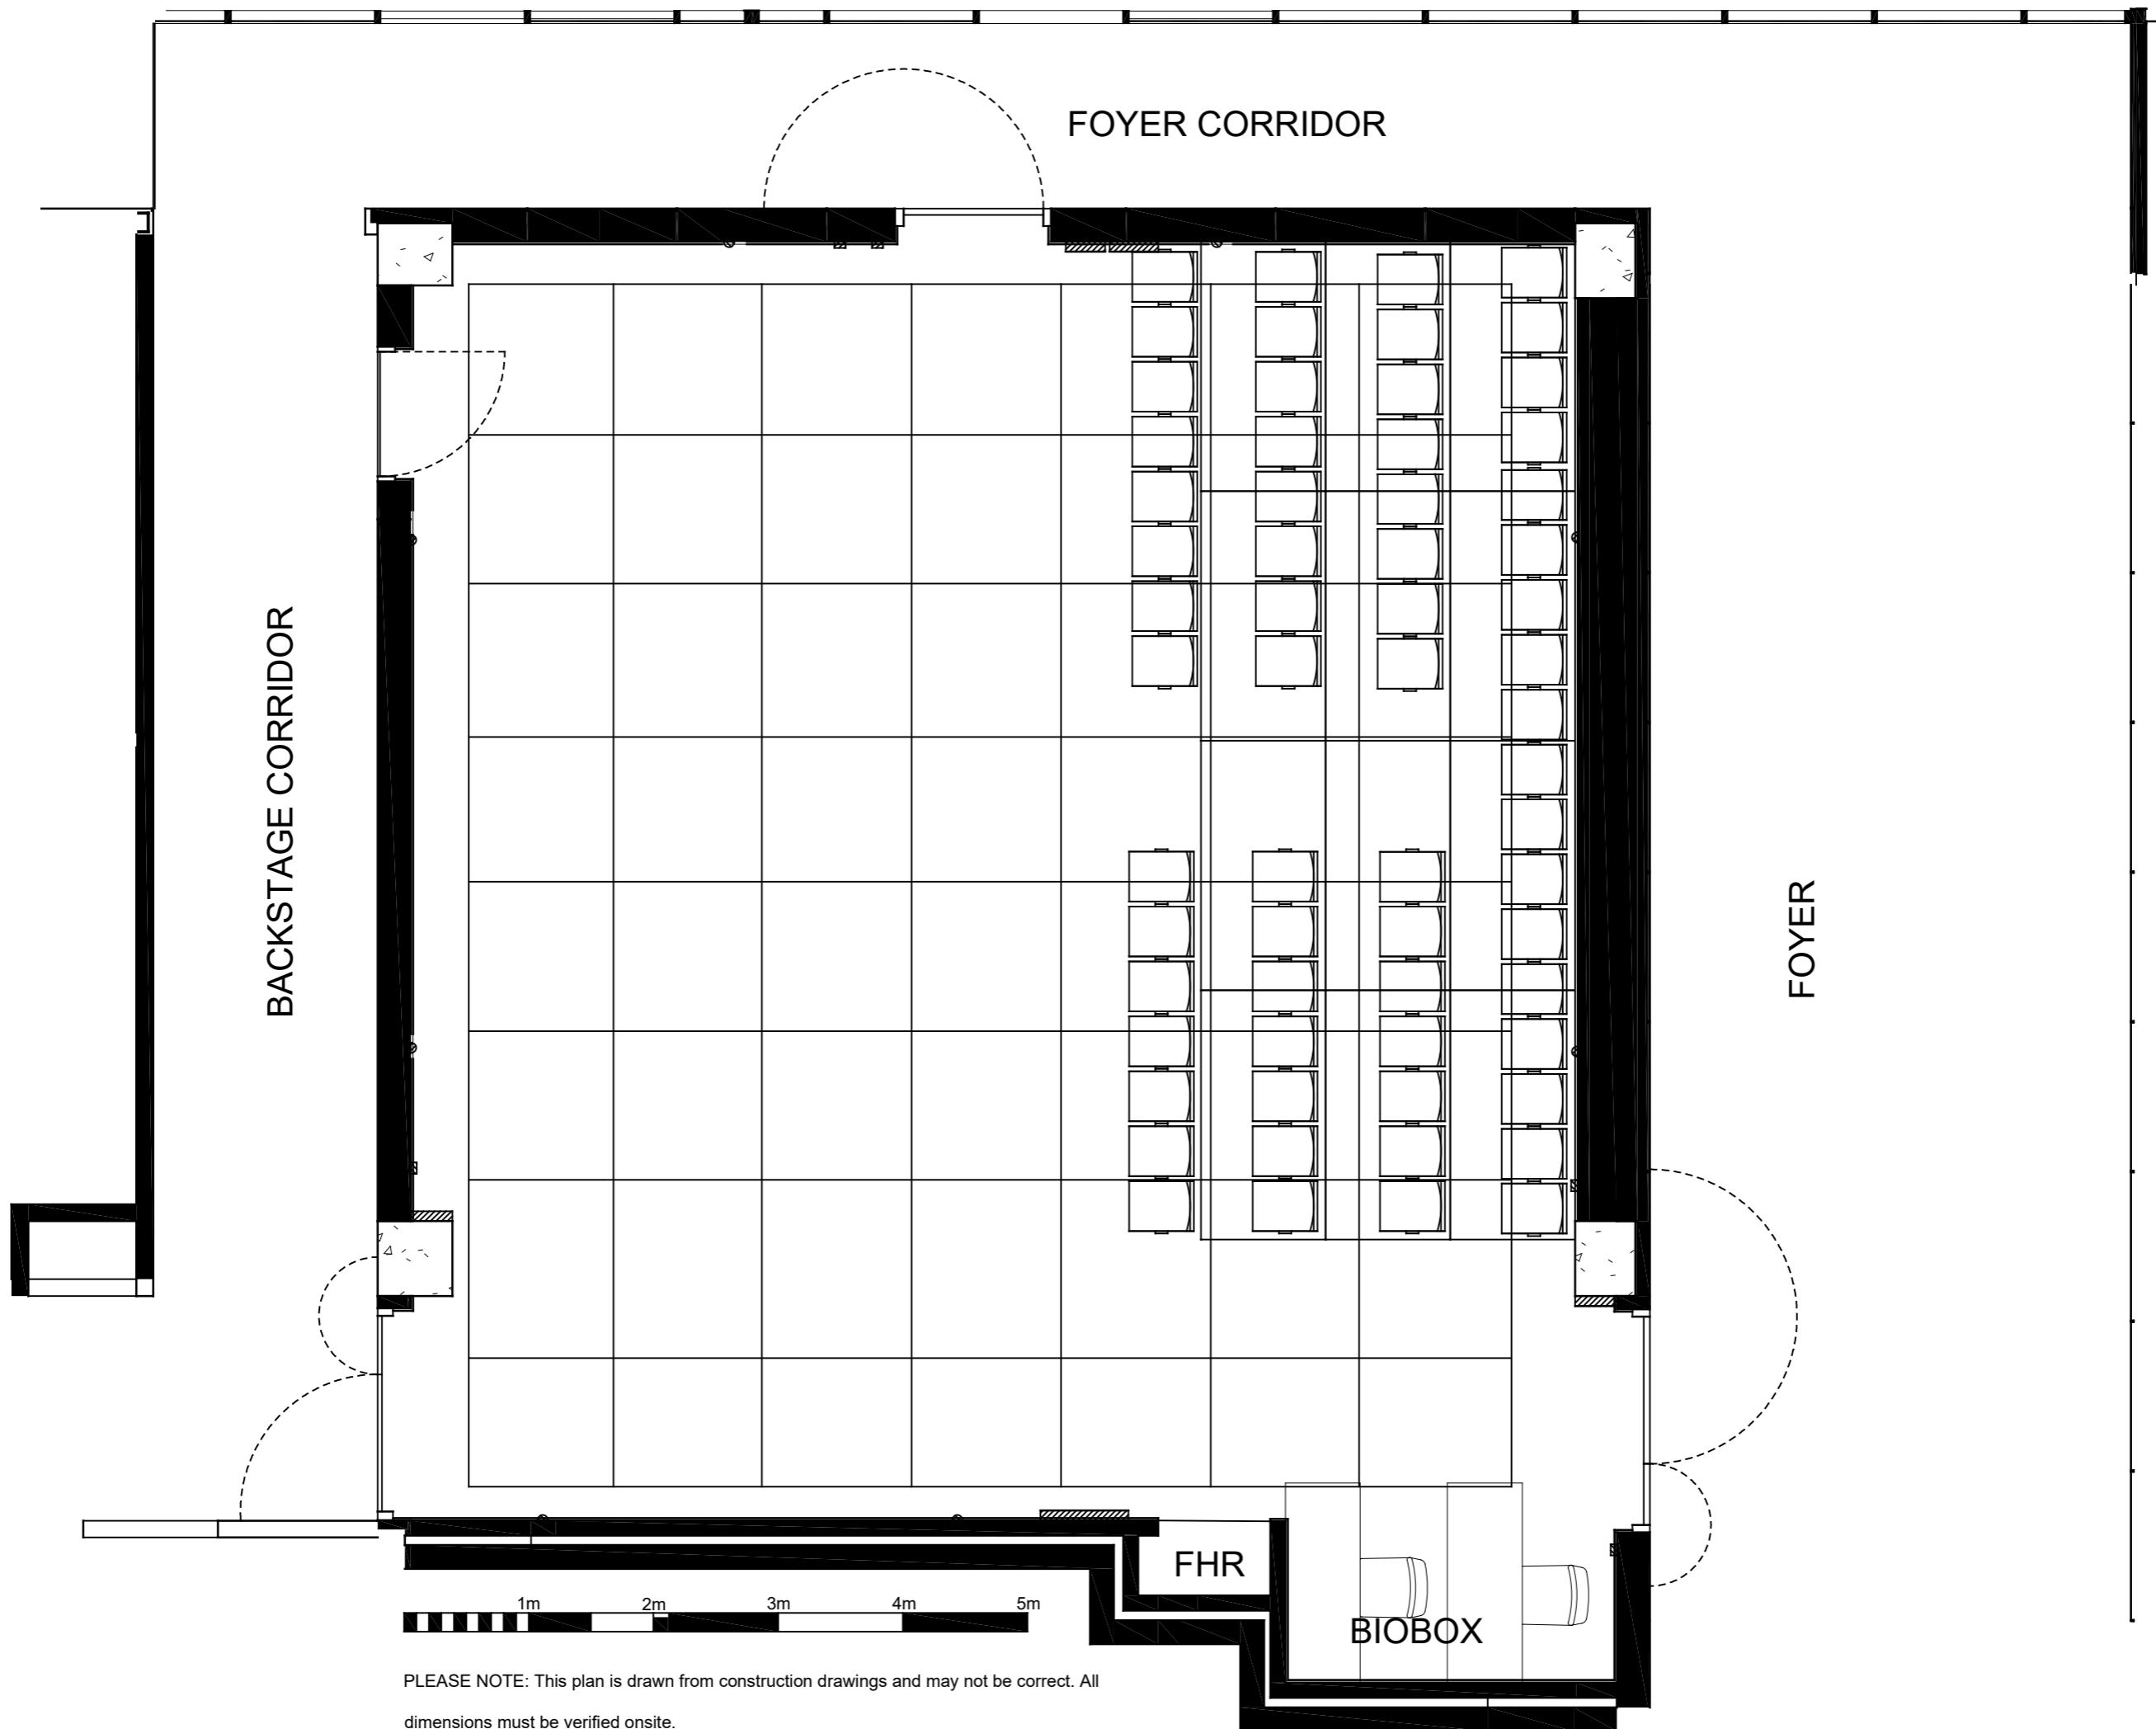

PLEASE NOTE: This plan is drawn from construction drawings and may not be correct. All dimensions must be verified onsite.

1:50 on A3

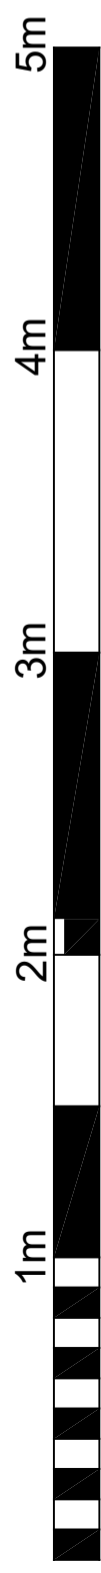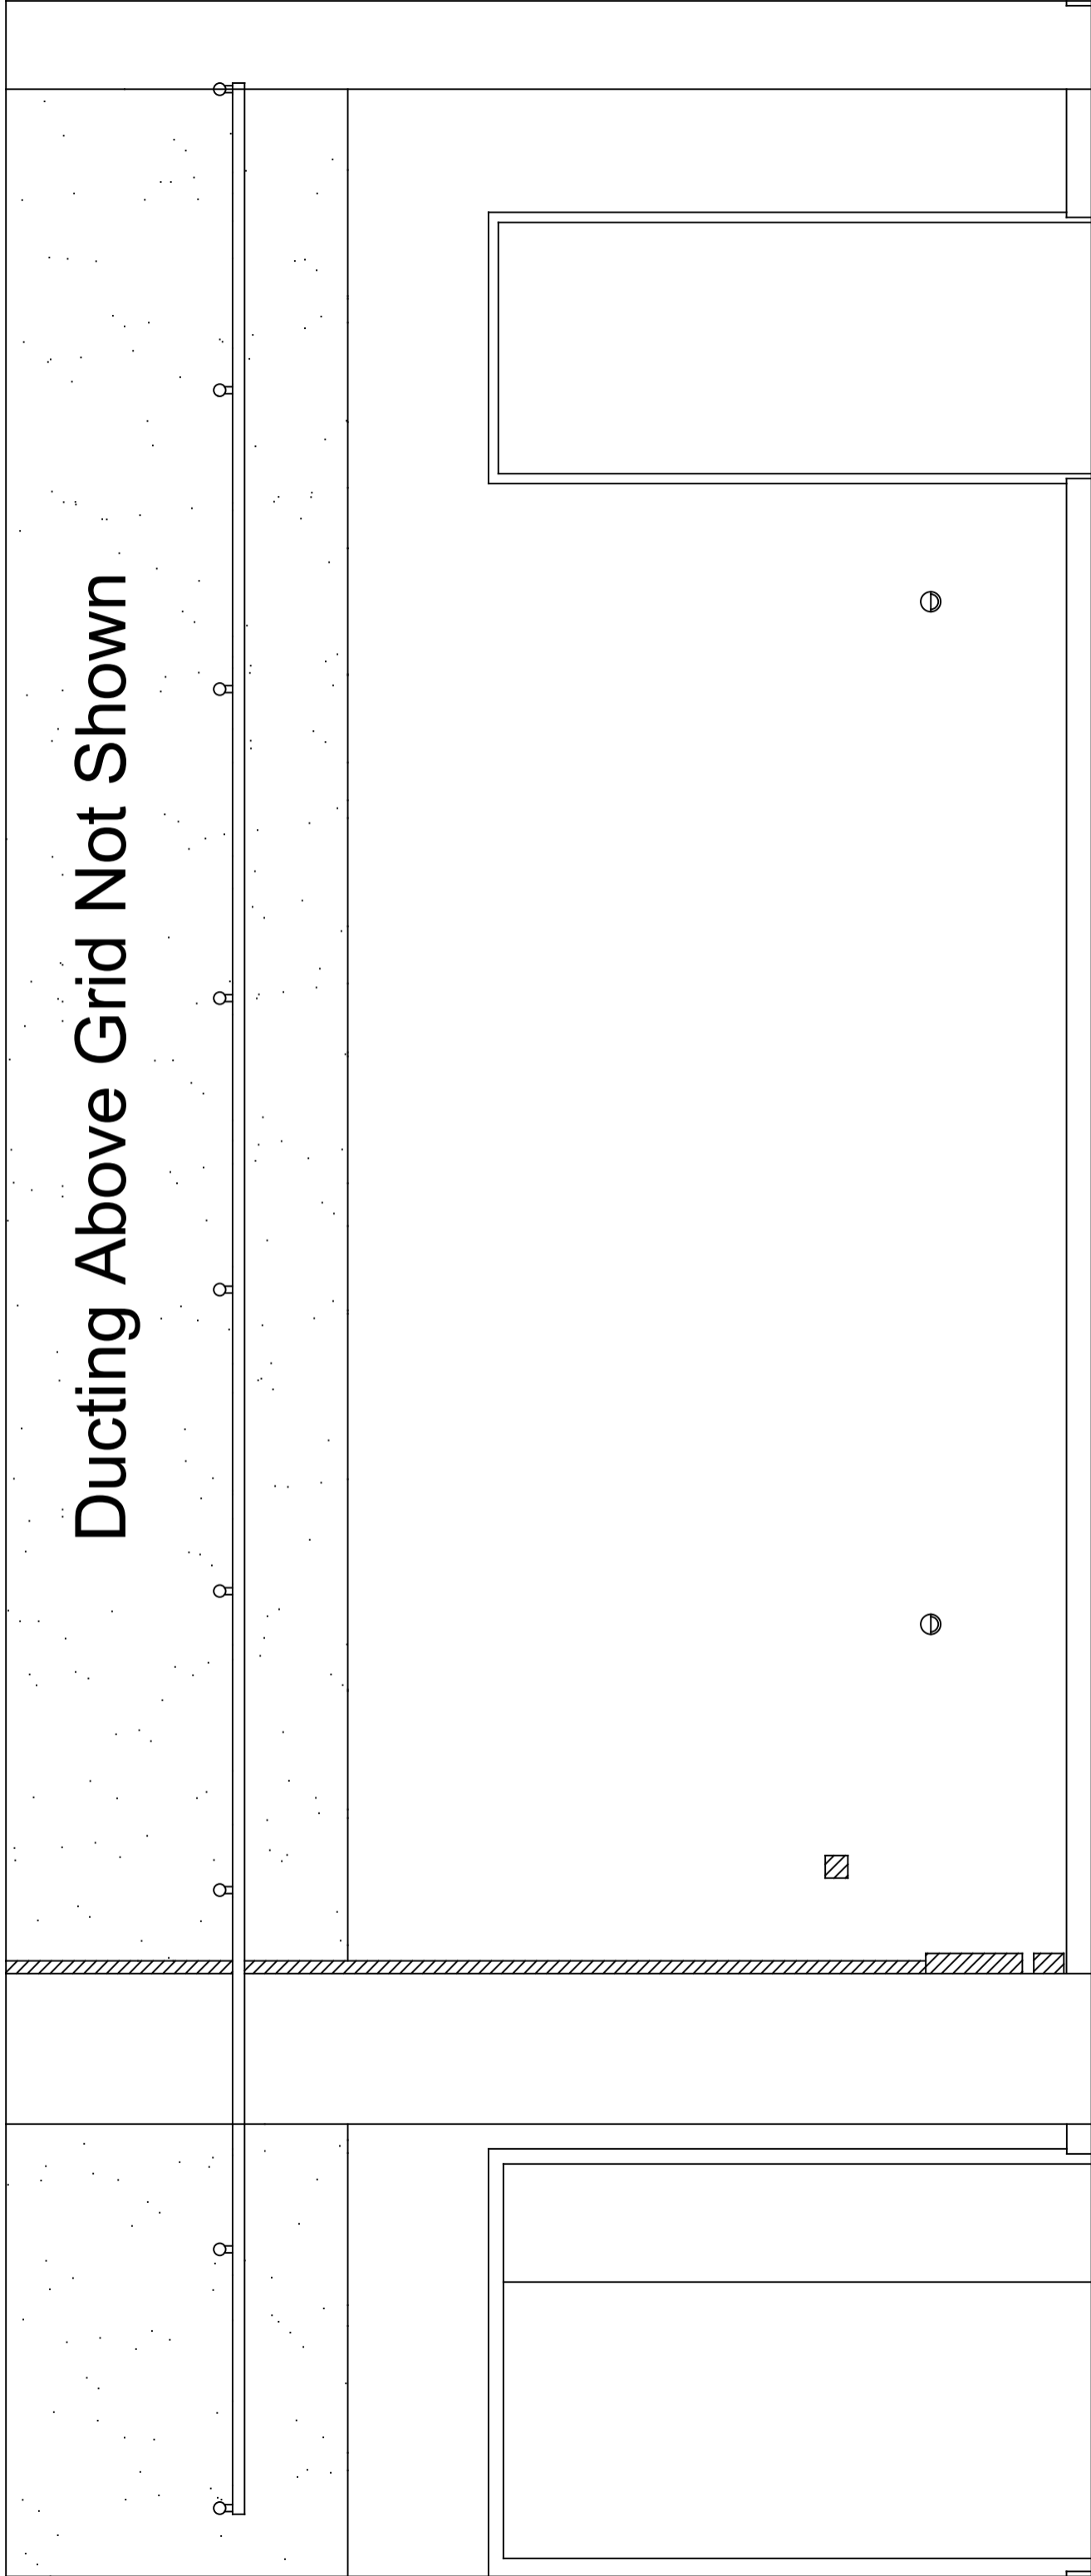

Ducting Above Grid Not Shown

